


CONCEPTUAL PLAN - FOR DISCUSSION PURPOSES ONLY

© COPYRIGHT - AMI CONSULTING ENGINEERS P.A., 2016

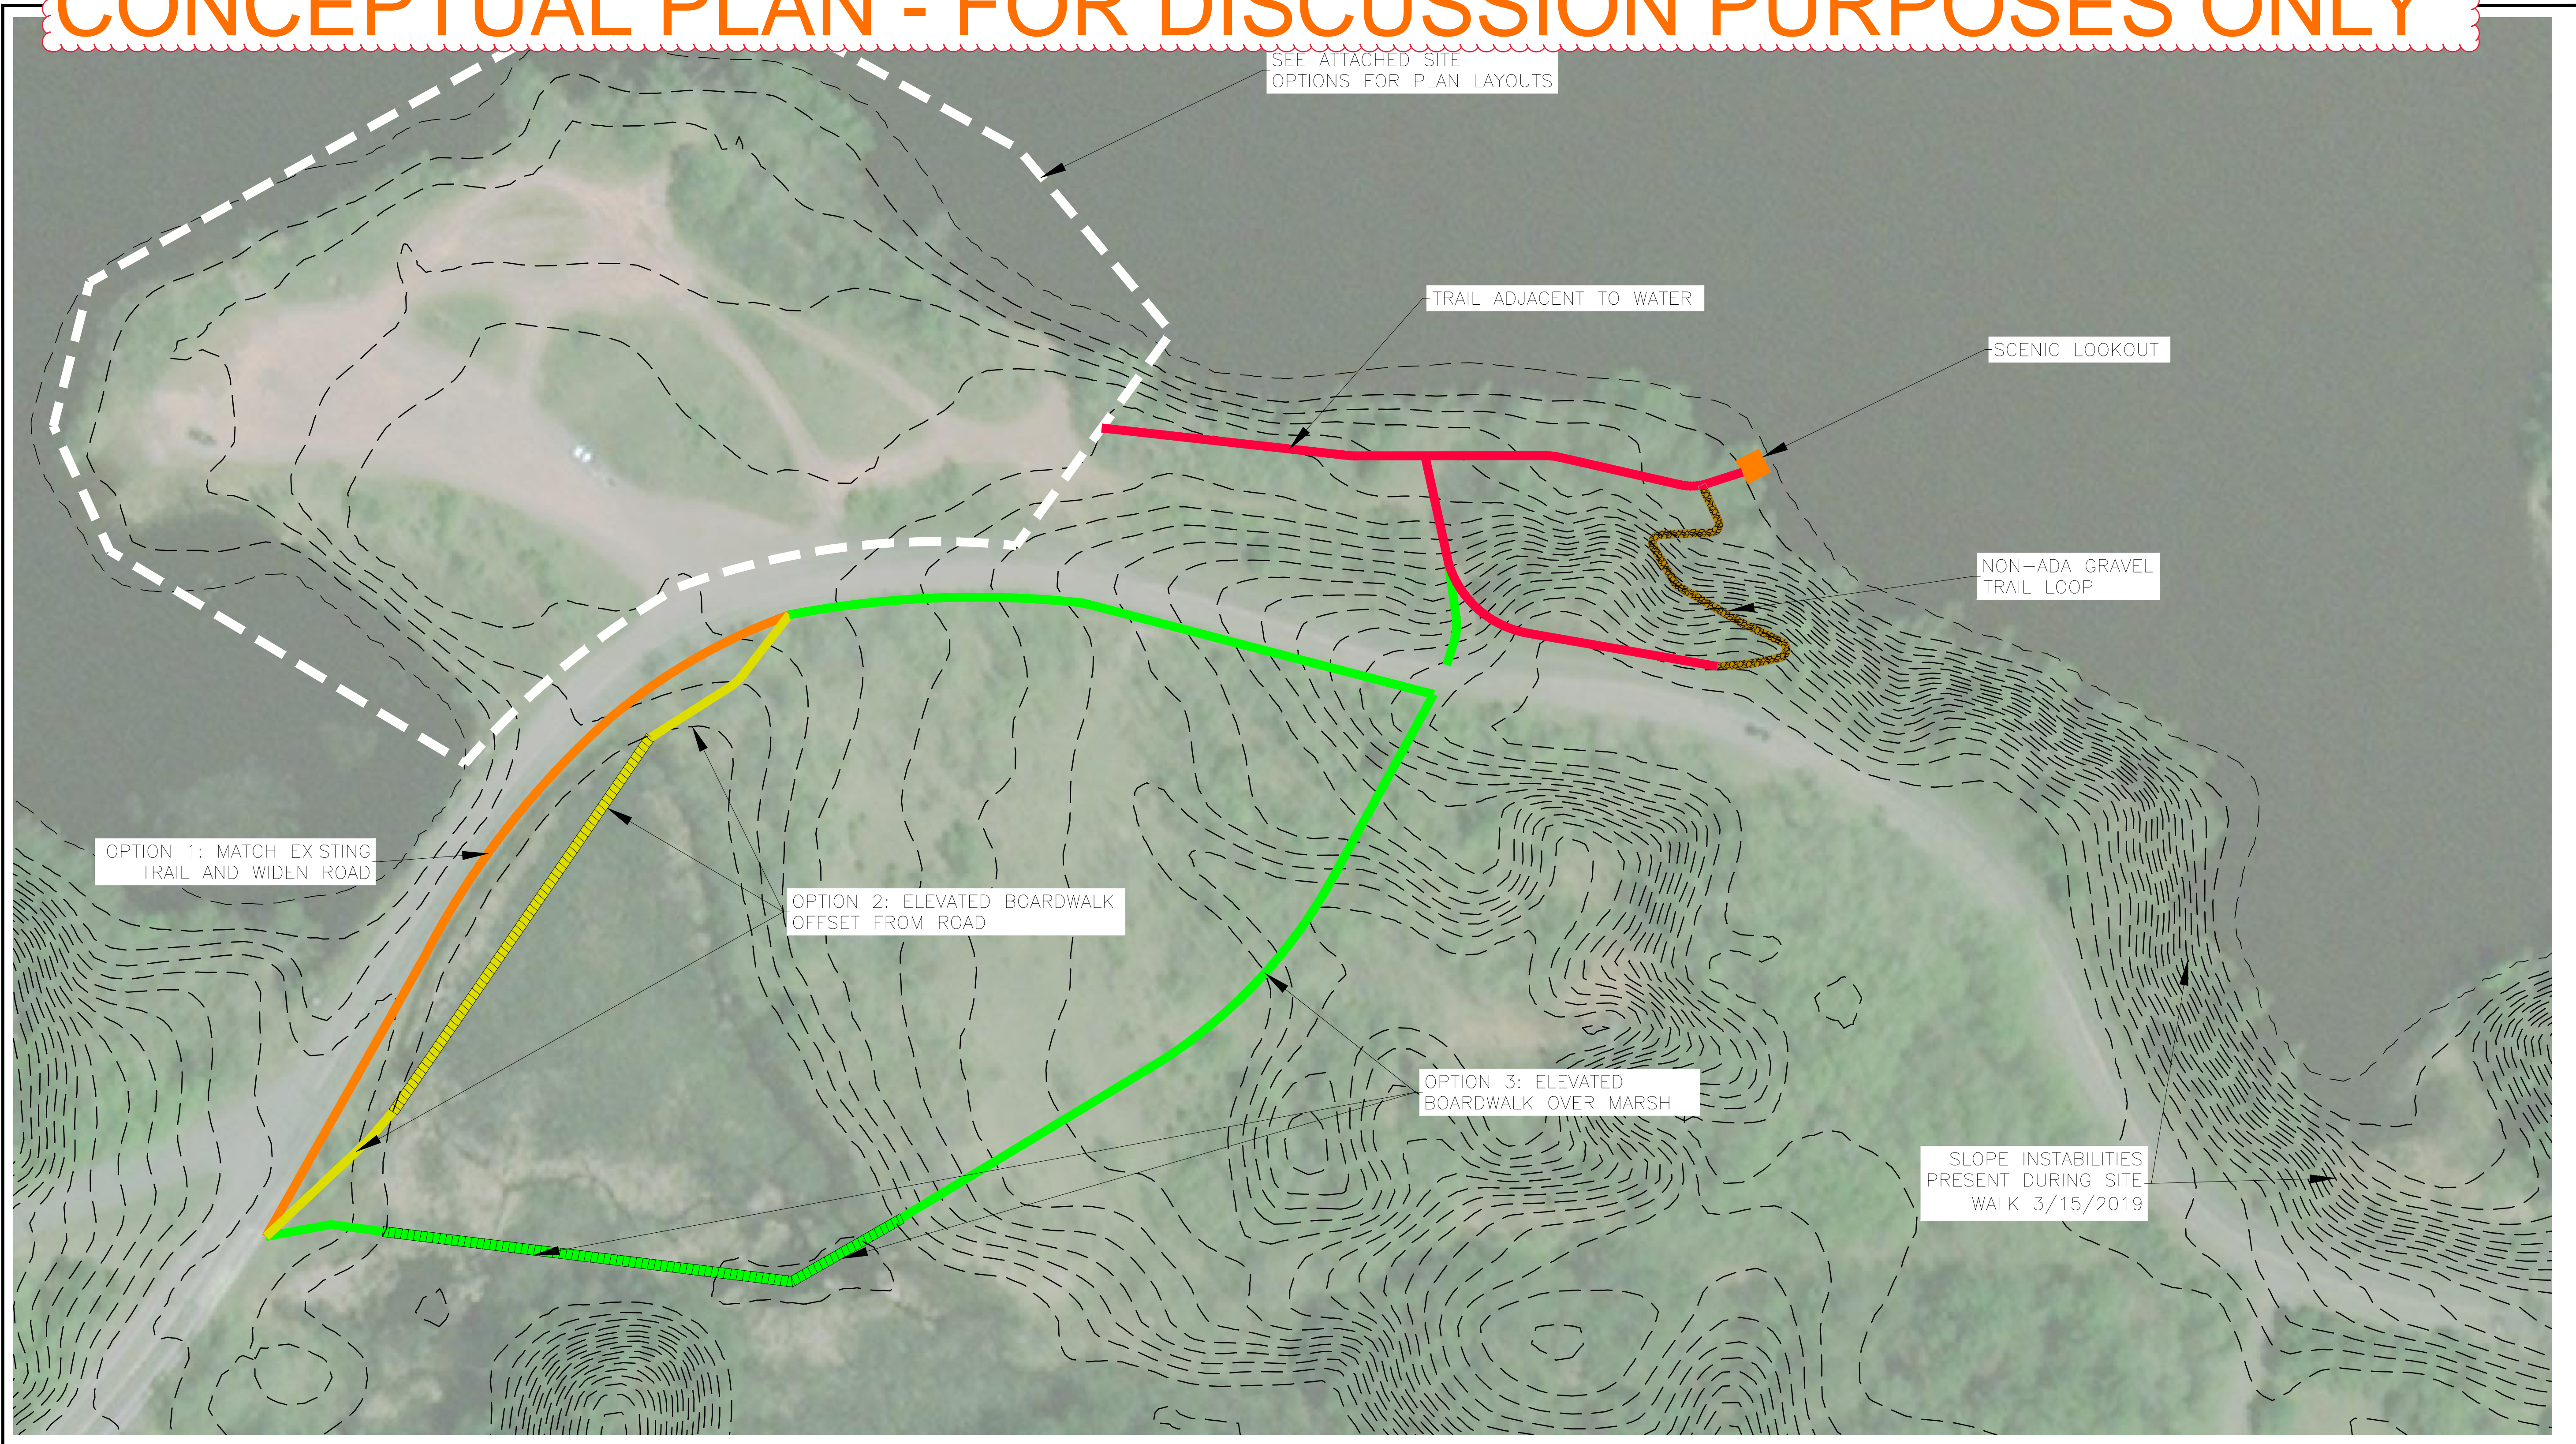

OPTION 1: MATCH EXISTING TRAIL AND WIDEN ROAD

OPTION 2: ELEVATED BOARDWALK OFFSET FROM ROAD

OPTION 3: ELEVATED BOARDWALK OVER MARSH


SLOPE INSTABILITIES PRESENT DURING SITE WALK 3/15/2019

SEE ATTACHED SITE OPTIONS FOR PLAN LAYOUTS

TRAIL ADJACENT TO WATER

SCENIC LOOKOUT

NON-ADA GRAVEL TRAIL LOOP

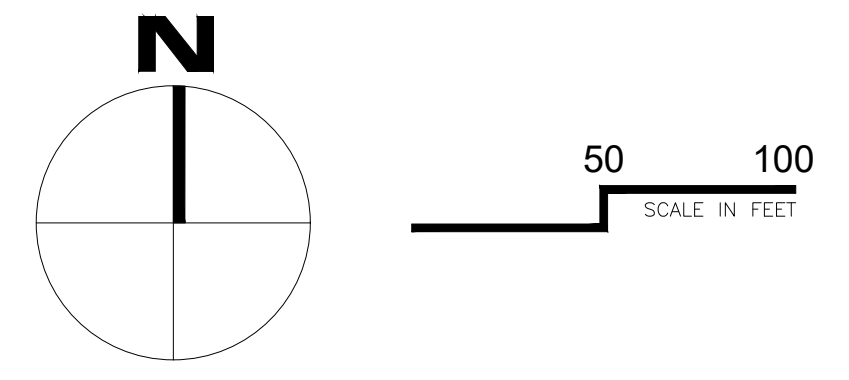

NOTES:

- 1. SURVEY DATA SHOWN IS PUBLICLY AVAILABLE LIDAR DATA.

1/21/2019 11:57 AM 2:20 PM 1/21/2019 10:08:56 AM C:\Users\CAJ3\OneDrive\191010\Low Impact Options.dwg

AMI
Consulting Engineers P.A.
3640 TALMAGE CIR. VADNAIS HEIGHTS
651.344.8783 - amienengineers.com
SUPERIOR - IRON RANGE

PLEASE VERIFY THAT THIS PLAN, SPECIFICATION, OR DRAWING IS THE LATEST AND MOST ACCURATE. THE USER SHALL BE RESPONSIBLE FOR OBTAINING THE LATEST AND MOST ACCURATE INFORMATION. 

NOT FOR PRIMARY CONSTRUCTION

NAME: *XXX* SIGNATURE: _____ DATE: _____

DATE	REV.	DESCRIPTION	REV. BY:

DATE	REV.	DESCRIPTION	REV. BY:

CITY OF SUPERIOR
LOW IMPACT DESIGN FOR WOODSTOCK BAY
7 BENNINGTON ROAD
SUPERIOR, WI

TRAIL OPTIONS
###

JOB No: 191010
DATE: 03/22/2019
DRAWN BY: AJP
DESIGNED BY: XXX

SHEET:
T1.0